
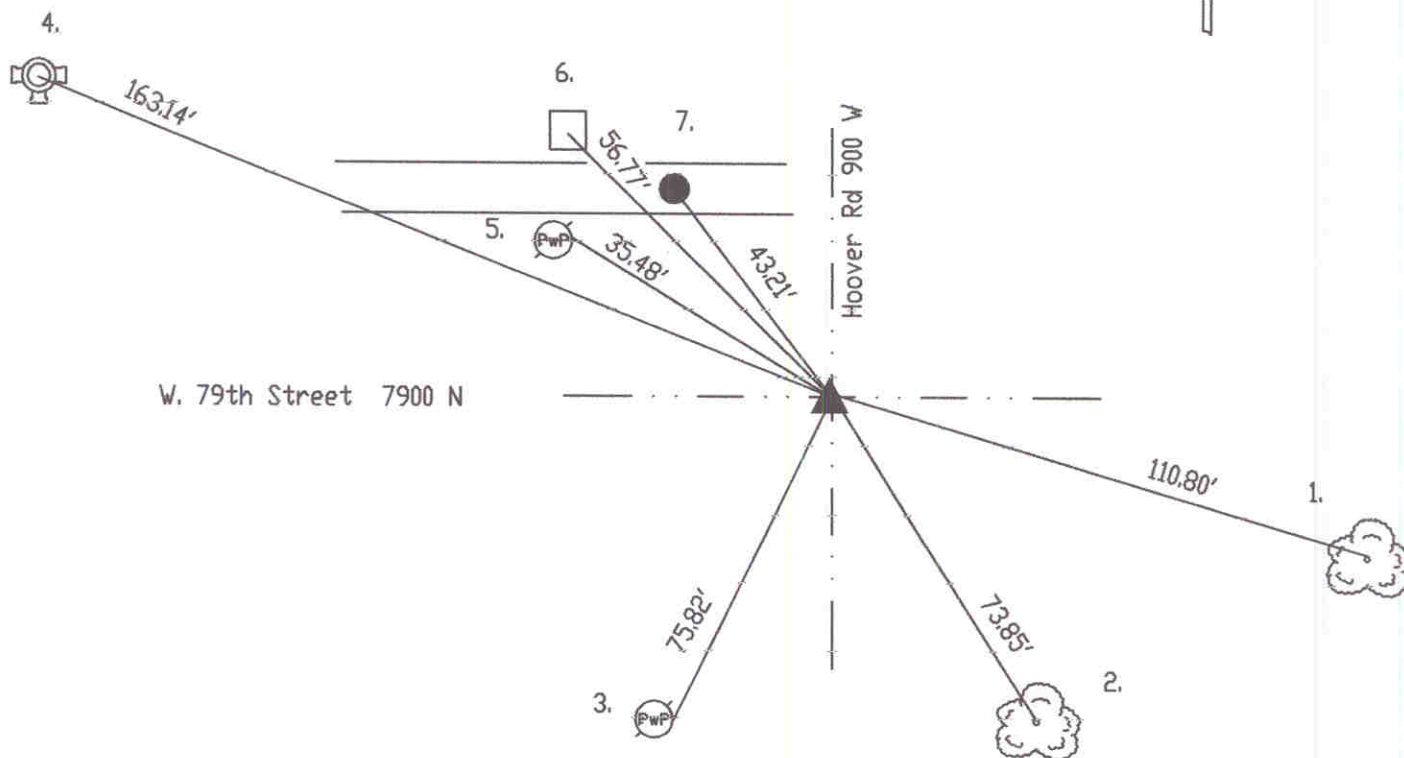


IN. S.P.C. E ZONE, NAD 83
NAME: 17032702
N: 516271.5095(m)
E: 56570.4792(m)

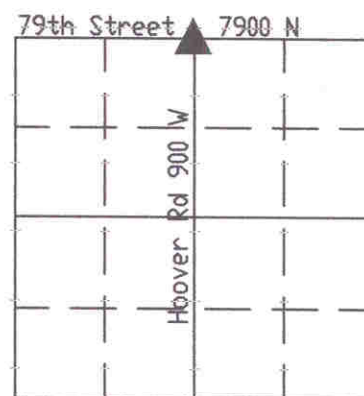

HC732702

| REF. | DISTANCE | DESCRIPTION |
|------|----------|--|
| 1. | 110.80' | Mag nail w/brass washer N 28" poplar spur root |
| 2. | 73.85' | Mag nail w/brass washer N 24" maple spur root |
| 3. | 75.82' | PK nail E PwP#68-234B 36"up |
| 4. | 163.14' | Top nut of fire hydrant |
| 5. | 35.48' | PK nail E PwP#40-234 12"up |
| 6. | 56.77' | Center of subdivision monument |
| 7. | 43.21' | Cut 'x' E-end of sidewalk |
| | | |
| | | |
| | | |